


	S. UTIL (m ²)	VOLUM. (m ³)	PERM. (m)	S. ILLU. (m ²)
1	138,40	664,30	49,50	43,60
2	12,00	27,60	15,10	0,50
3	11,30	33,90	14,70	0,50
4	254,60	967,50	98,60	9,60
5	10,20	25,50	13,70	1,00
6	21,80	74,10	18,80	1,00
7	28,20	95,80	21,30	4,30
8	1221,50	9772,00	144,50	129,60
9	91,50	210,45	96,30	31,20
10	19,00	47,20	17,50	2,85
11	19,00	47,20	17,50	2,85
12	19,80	49,50	18,00	2,85
13	6,60	16,50	11,20	1,80
14	17,80	44,50	17,90	1,80
15	89,30	223,20	42,00	8,55
16				

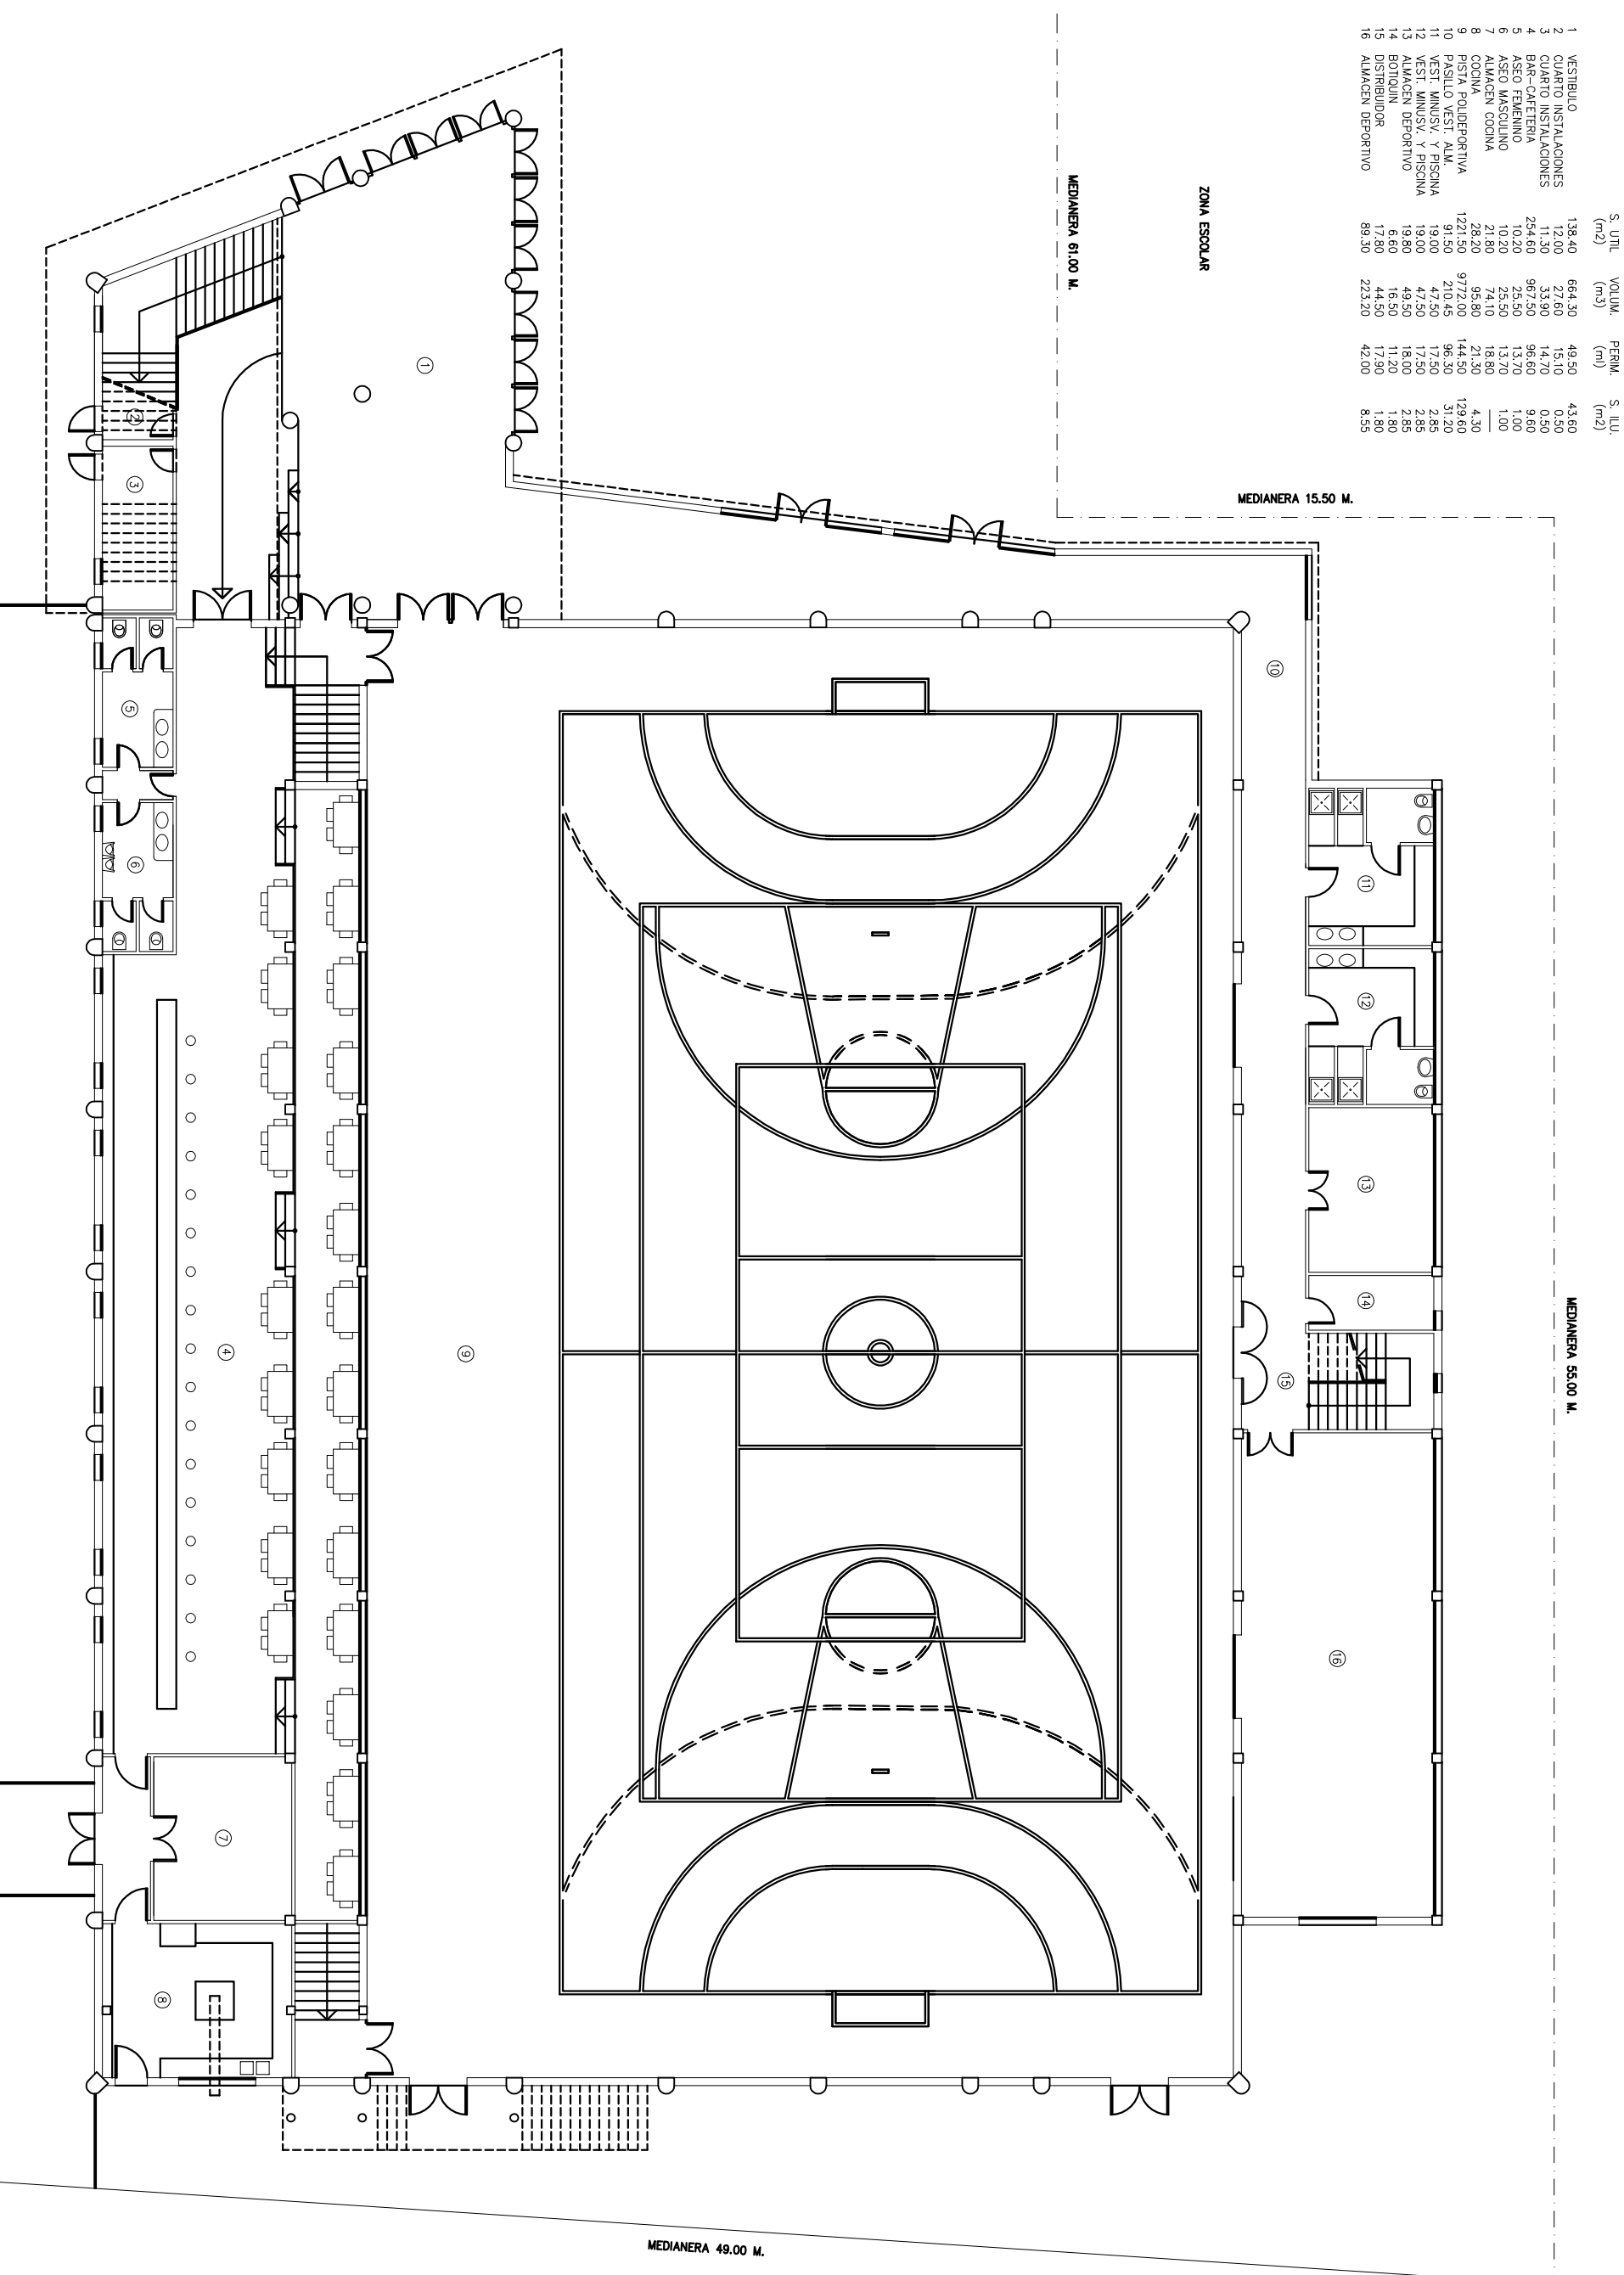

DISTRIBUCION PLANTA BAR, PISTA Y ALMACENES
 Sup. construida 2097.20 m².

<p>PROYECTO BASICO Y DE EJECUCION ESCALA 1/100 PLANO</p>	<p>PABELLON</p>	<p>zona escolar urb. galtzø calvia mallorca</p>	<p>pabelløn polideportivo y piscina</p>	<p>ZONA VERDE PUBLICA</p>
<p>promotor ayuntamiento de calvia</p>	<p>DISTRIBUCION PLANTA BAJA</p>	<p>arquitecto mateo carriø muntaner</p>	<p>expediente 94/06</p>	